

Scale for guidance only. Do not scale these drawings.
Contractors must verify all dimensions on site prior to commencing any work or making any shop drawings. Shop drawings must be submitted for comment prior to manufacture.

ISSUE	DATE	PREPARED	REVIEWED
A	11/04/2016	EH	DL
B	02/05/2016	EH	DL
C	09/05/2016	EH	DL
D	20/05/2016	EH	DL

Floor finishes key:

	Polished concrete (PC)
	Internal entry mat (IM)
	Carpet tile (CT)
	Rubber sports flooring (R)



STEPHENSON & TURNER ARCHITECTS ENGINEERS

www.stephensturner.com

Floor Plan

PROJECT
Level 2
158 Victoria Street
P O Box 11 393
Wellington, 6142
New Zealand
+64 4 472 2895


CLIENT
Hornby Primary School
190 Waterloo Road, Hornby, Christchurch, 8042

PROJECT NO
21946.01 A1-202

SCALE
A1
1:50

CLIENT
Ministry of Education

APPROVED FOR ISSUE BY: Approver
Developed Design

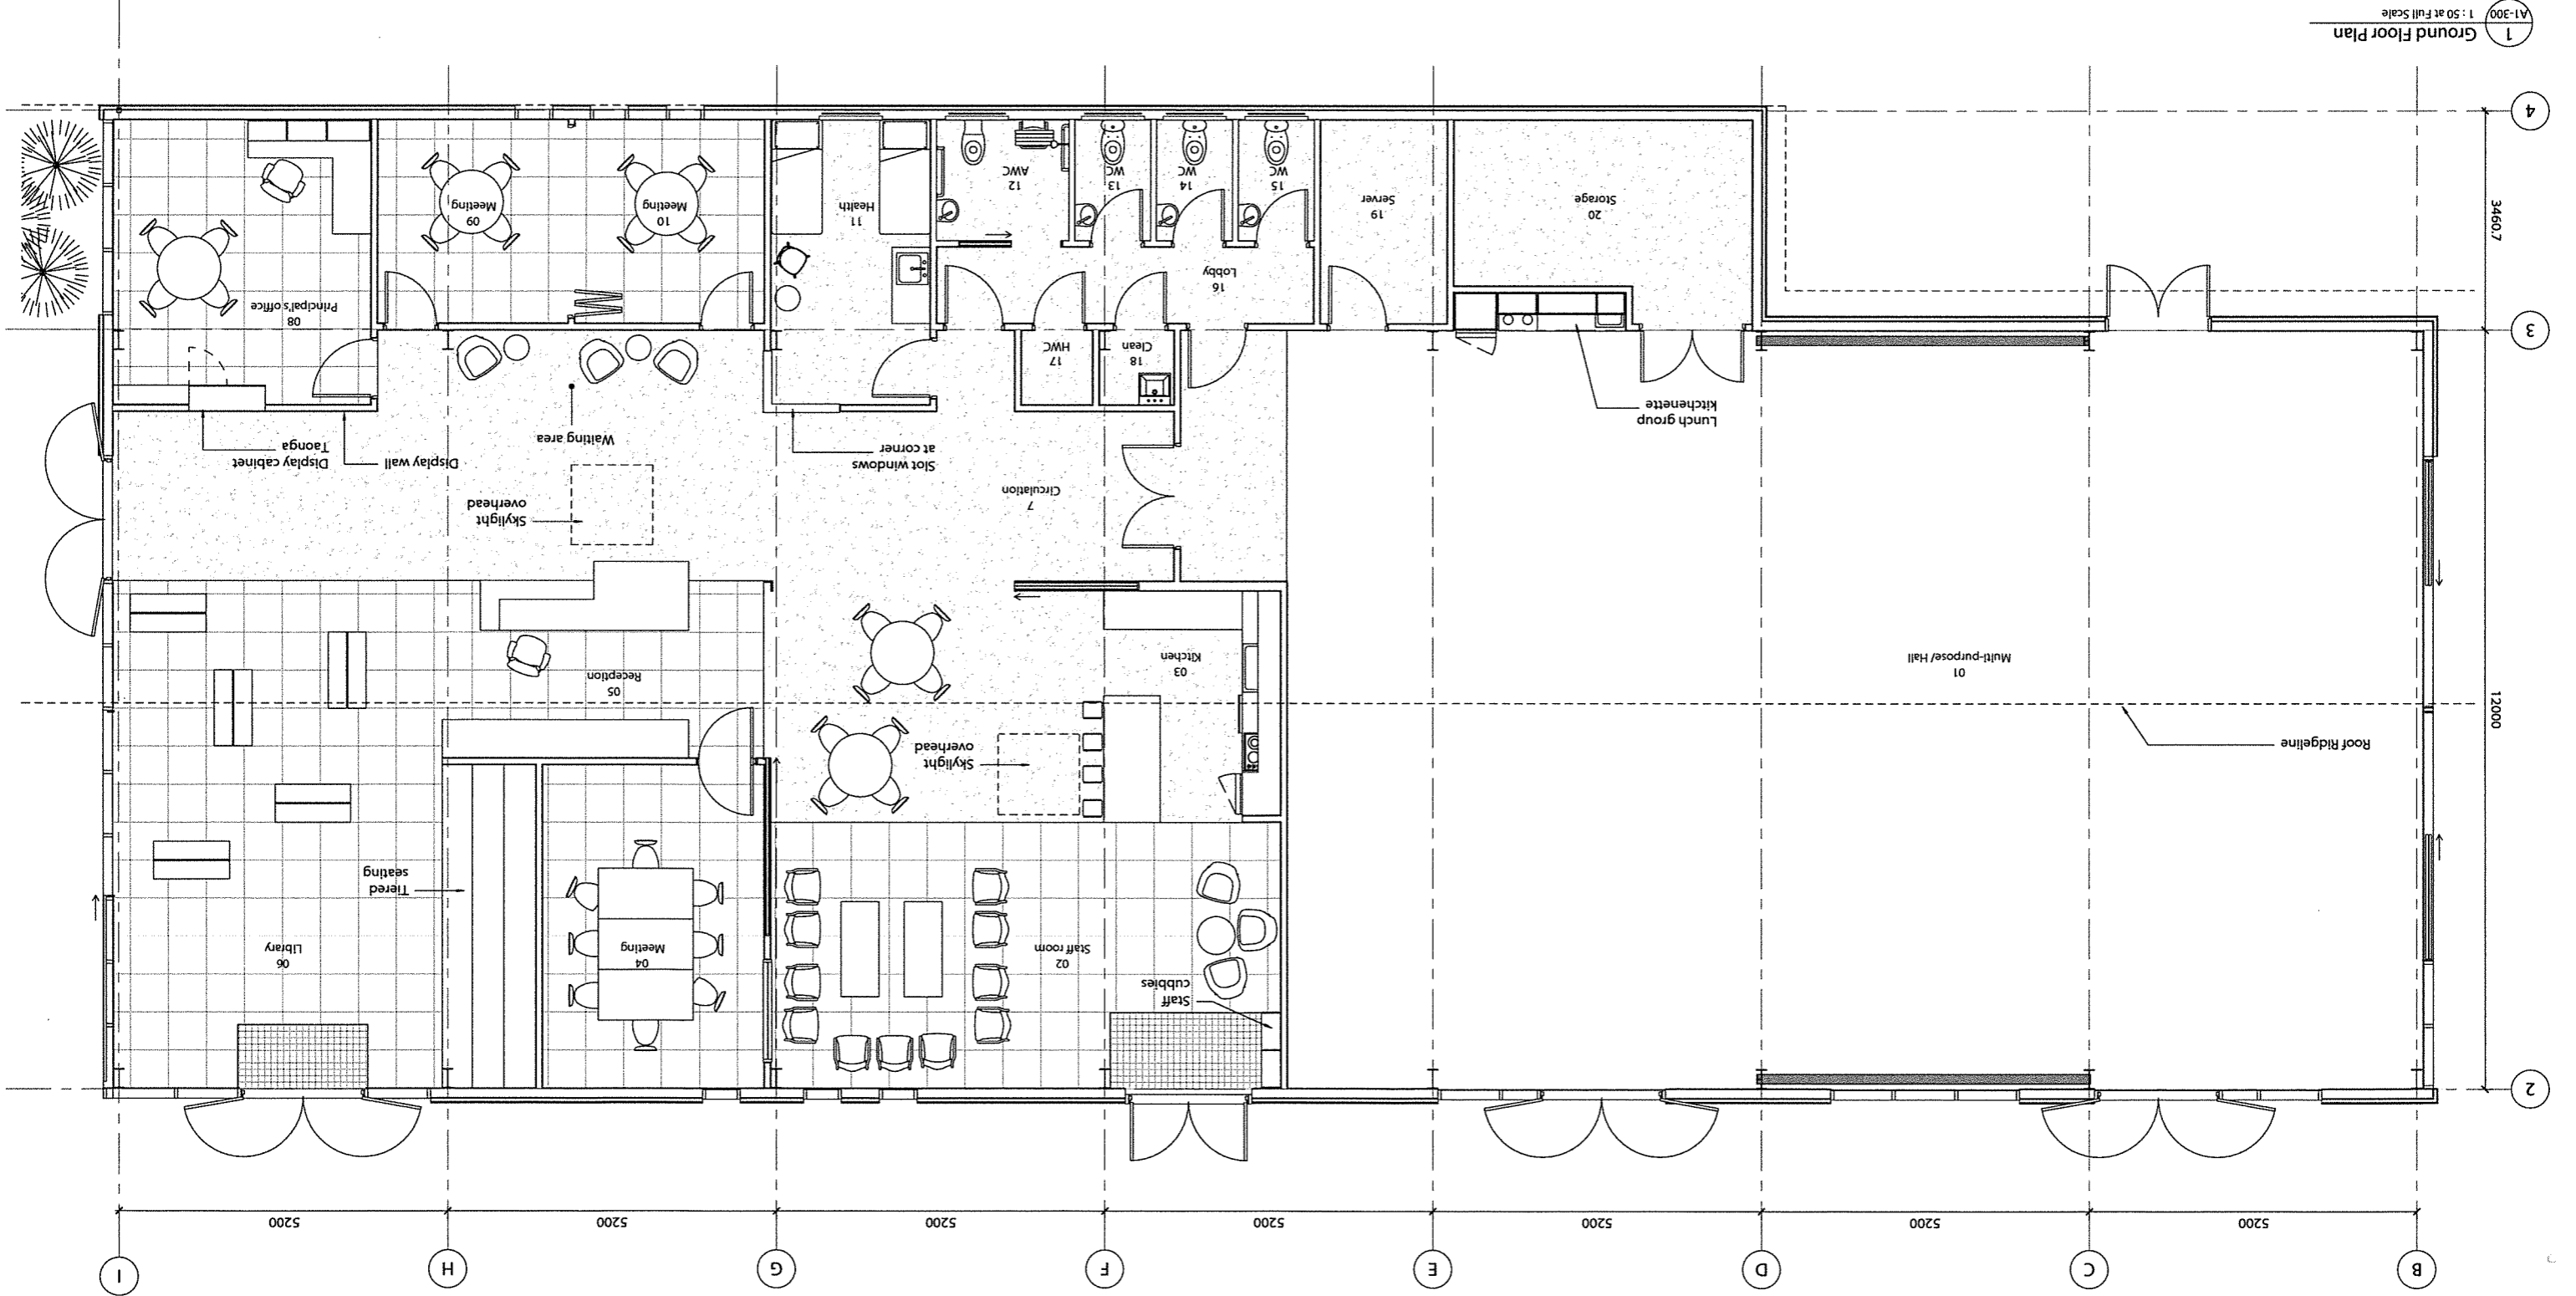

1 Ground Floor Plan
A1-300 1:50 at Full Scale